


PIANTA PIANO
SEMINTERATO
Scala 1:100

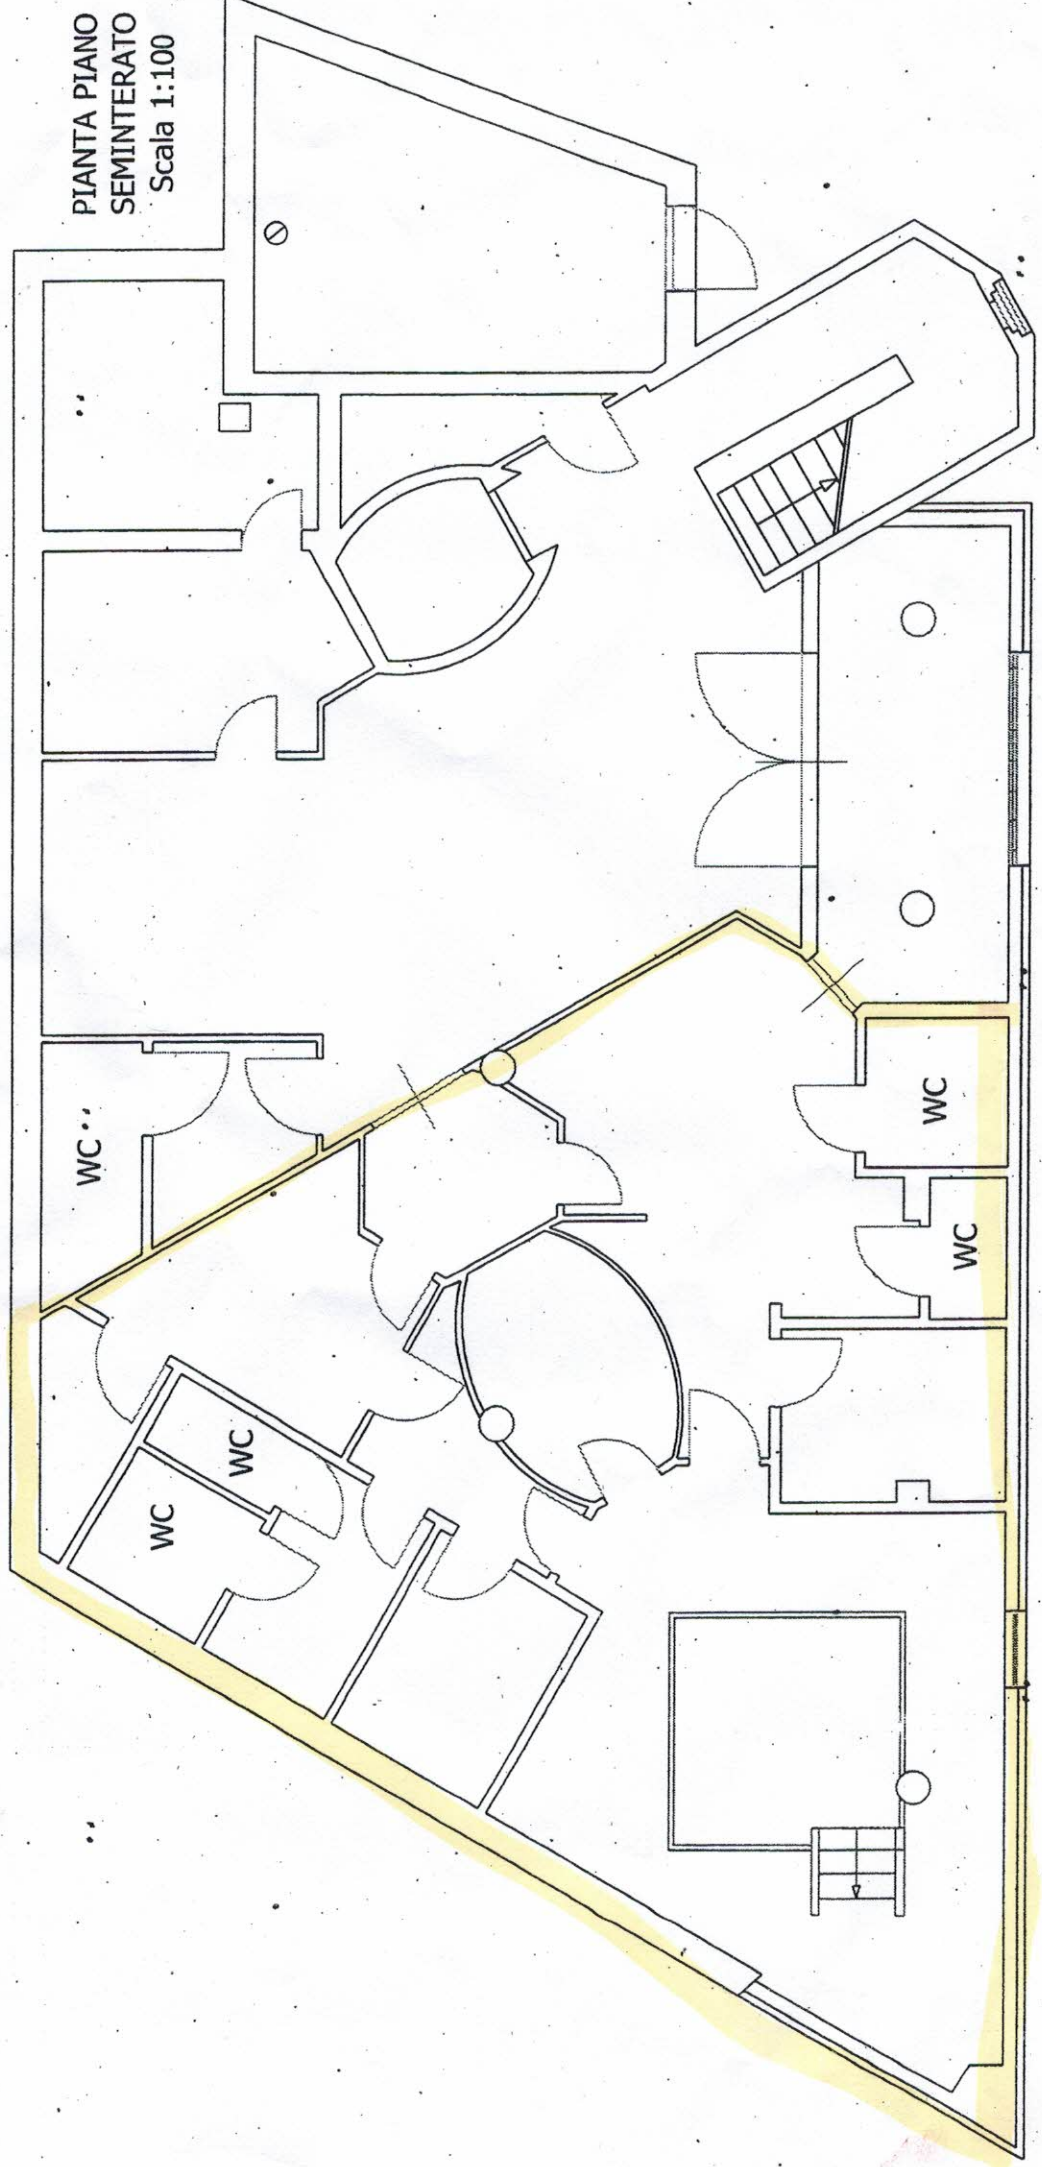

1/1